



EXHIBIT A

EXECUTED AND ACKNOWLEDGED, This 21ST day of NOVEMBER, 1952, for identification purposes with Order passed even date herewith by Rains County Commissioners Court to which reference is here made.

SABINE RIVER AUTHORITY OF TEXAS

County Judge

By John W. Simmons
General Manager




Commissioner


Commissioner

Commissioner


Commissioner

Commissioner

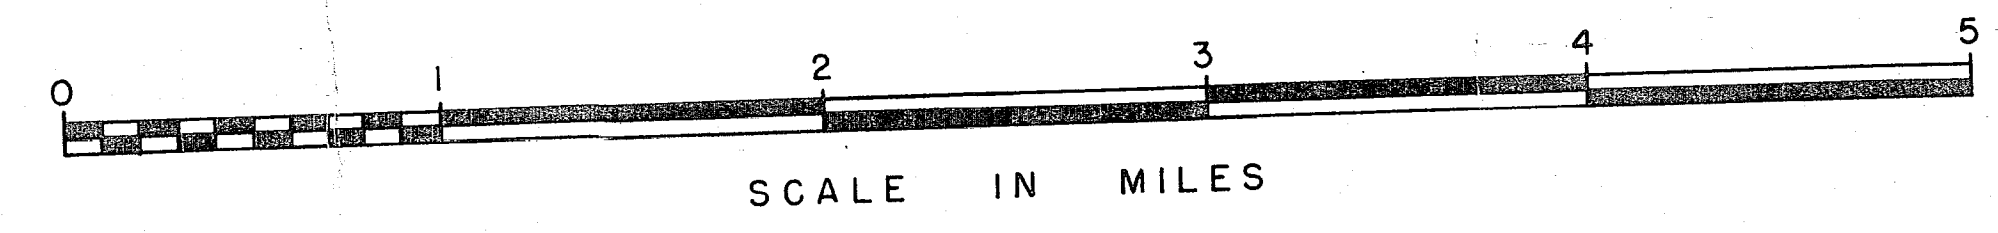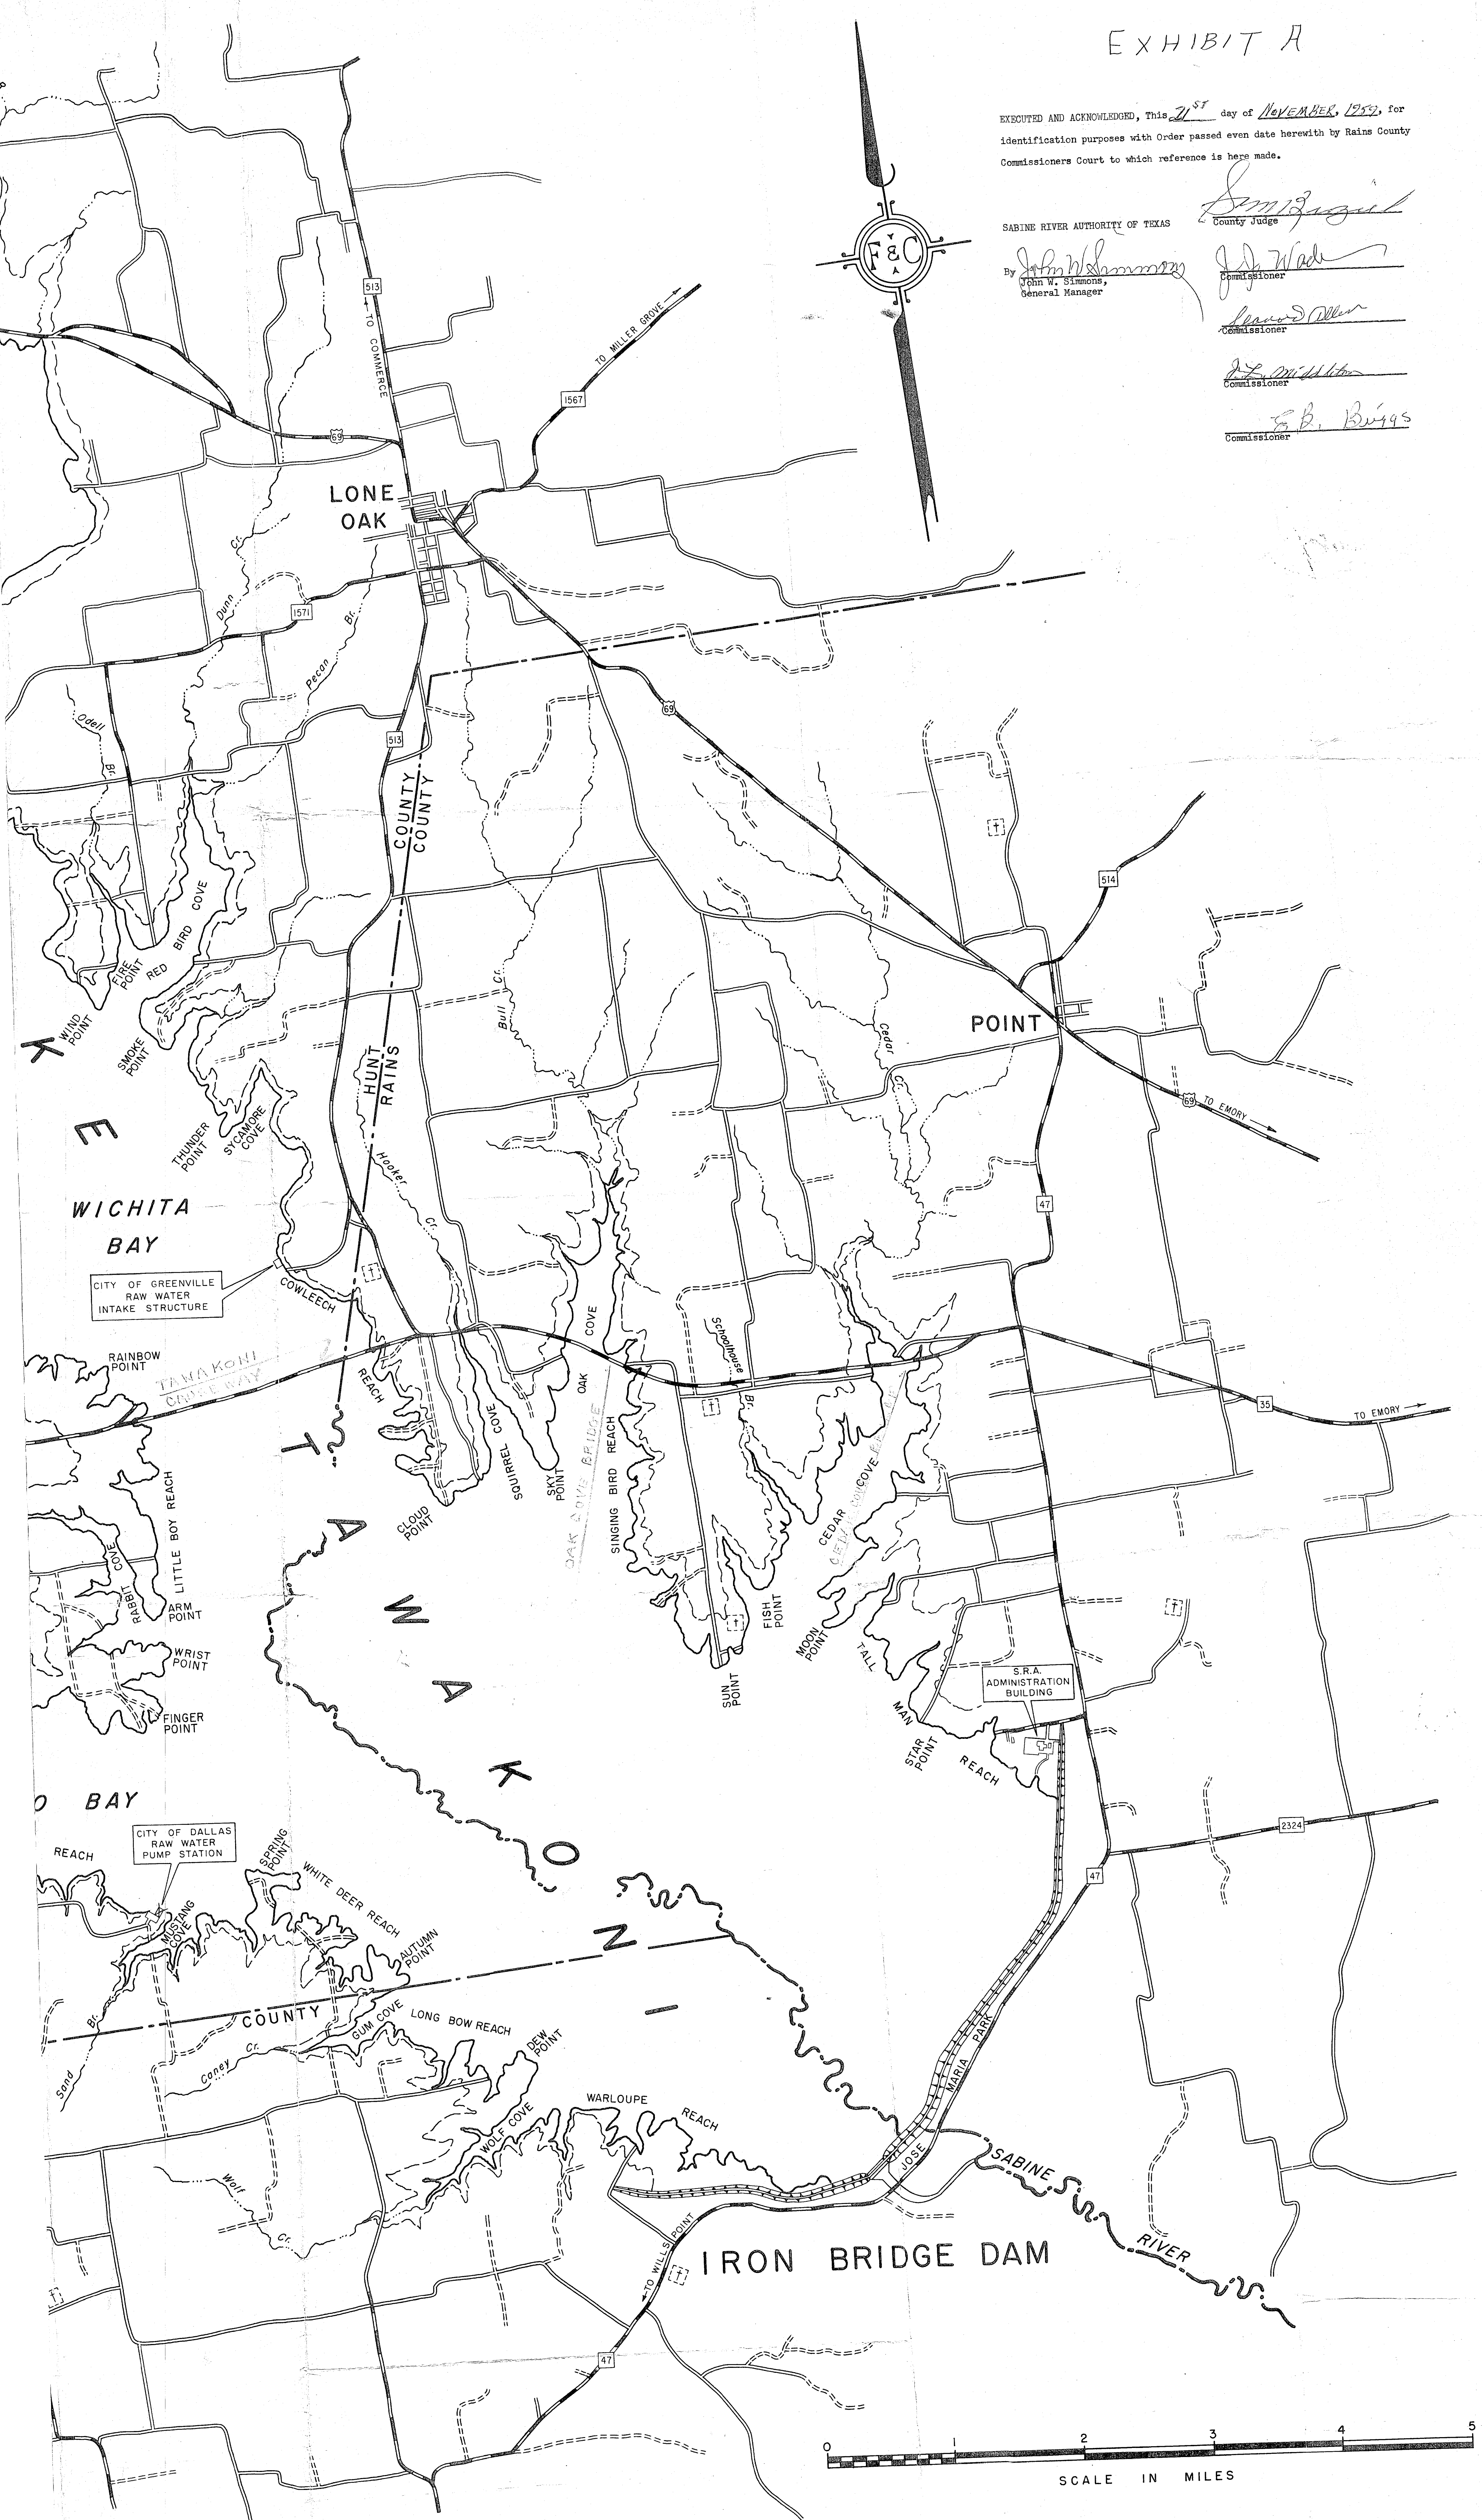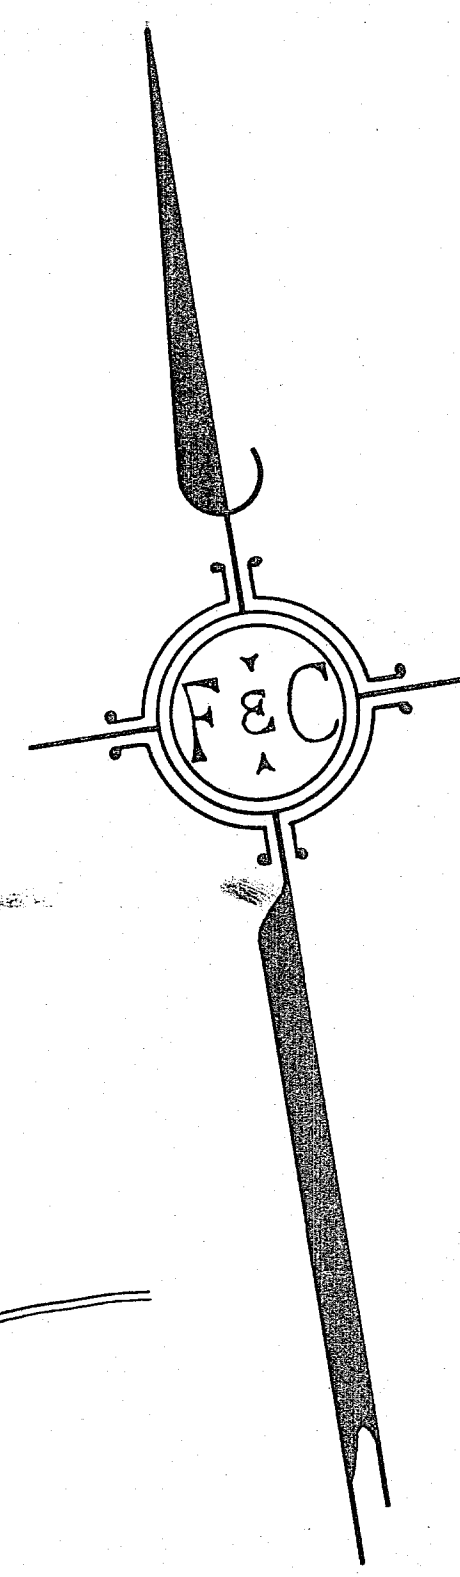

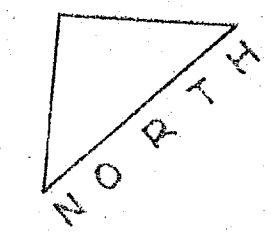

FILED
JUN 25 1962
COUNTY CLERK
OLEN GILLEY
JACKSON COUNTY, TEXAS

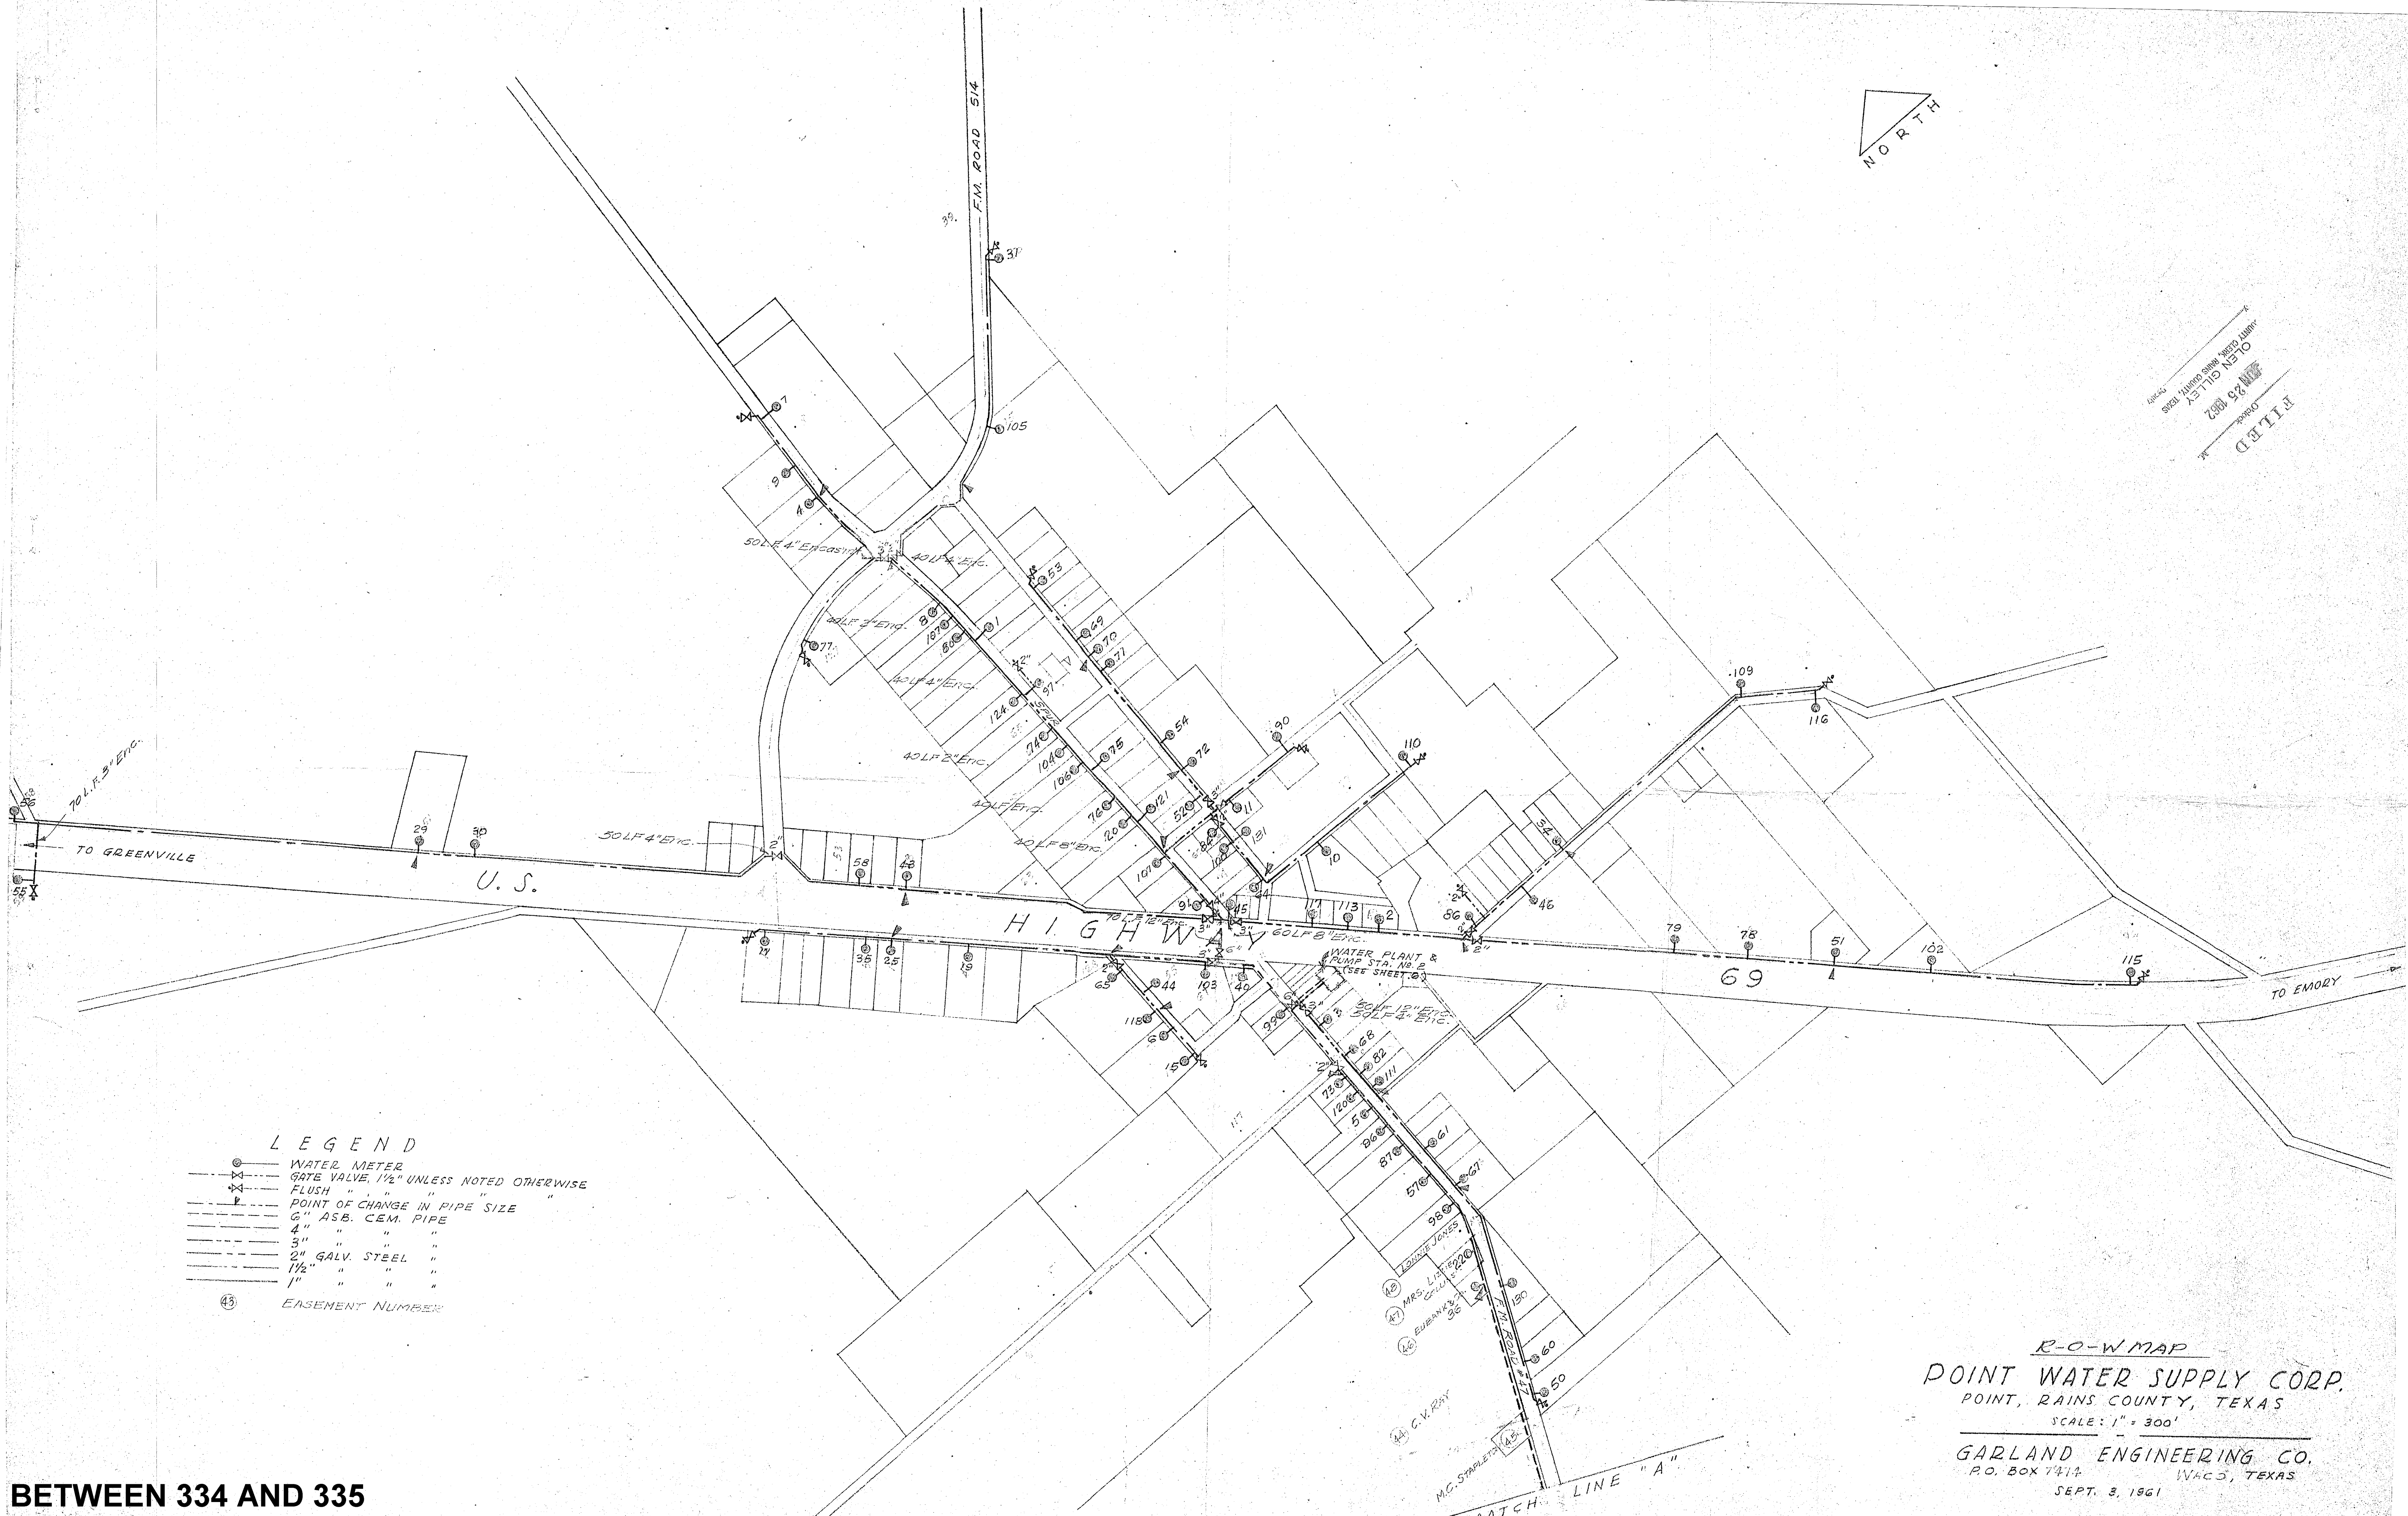

LEGEND

- WATER METER
- ⊗ GATE VALVE, 1 1/2" UNLESS NOTED OTHERWISE
- ⊕ FLUSH " "
- △ POINT OF CHANGE IN PIPE SIZE
- 6" ASB. CEM. PIPE
- 4" " " "
- 3" " " "
- 2" GALV. STEEL
- 1 1/2" " " "
- 1" " " "


④ EASEMENT NUMBER

BETWEEN 334 AND 335

R-O-W MAP
POINT WATER SUPPLY CORP.
POINT, RAINES COUNTY, TEXAS
SCALE: 1" = 300'
GARLAND ENGINEERING CO.
P.O. BOX 7414 WACO, TEXAS
SEPT. 3, 1961

JAS. A. DENSON

A - 57

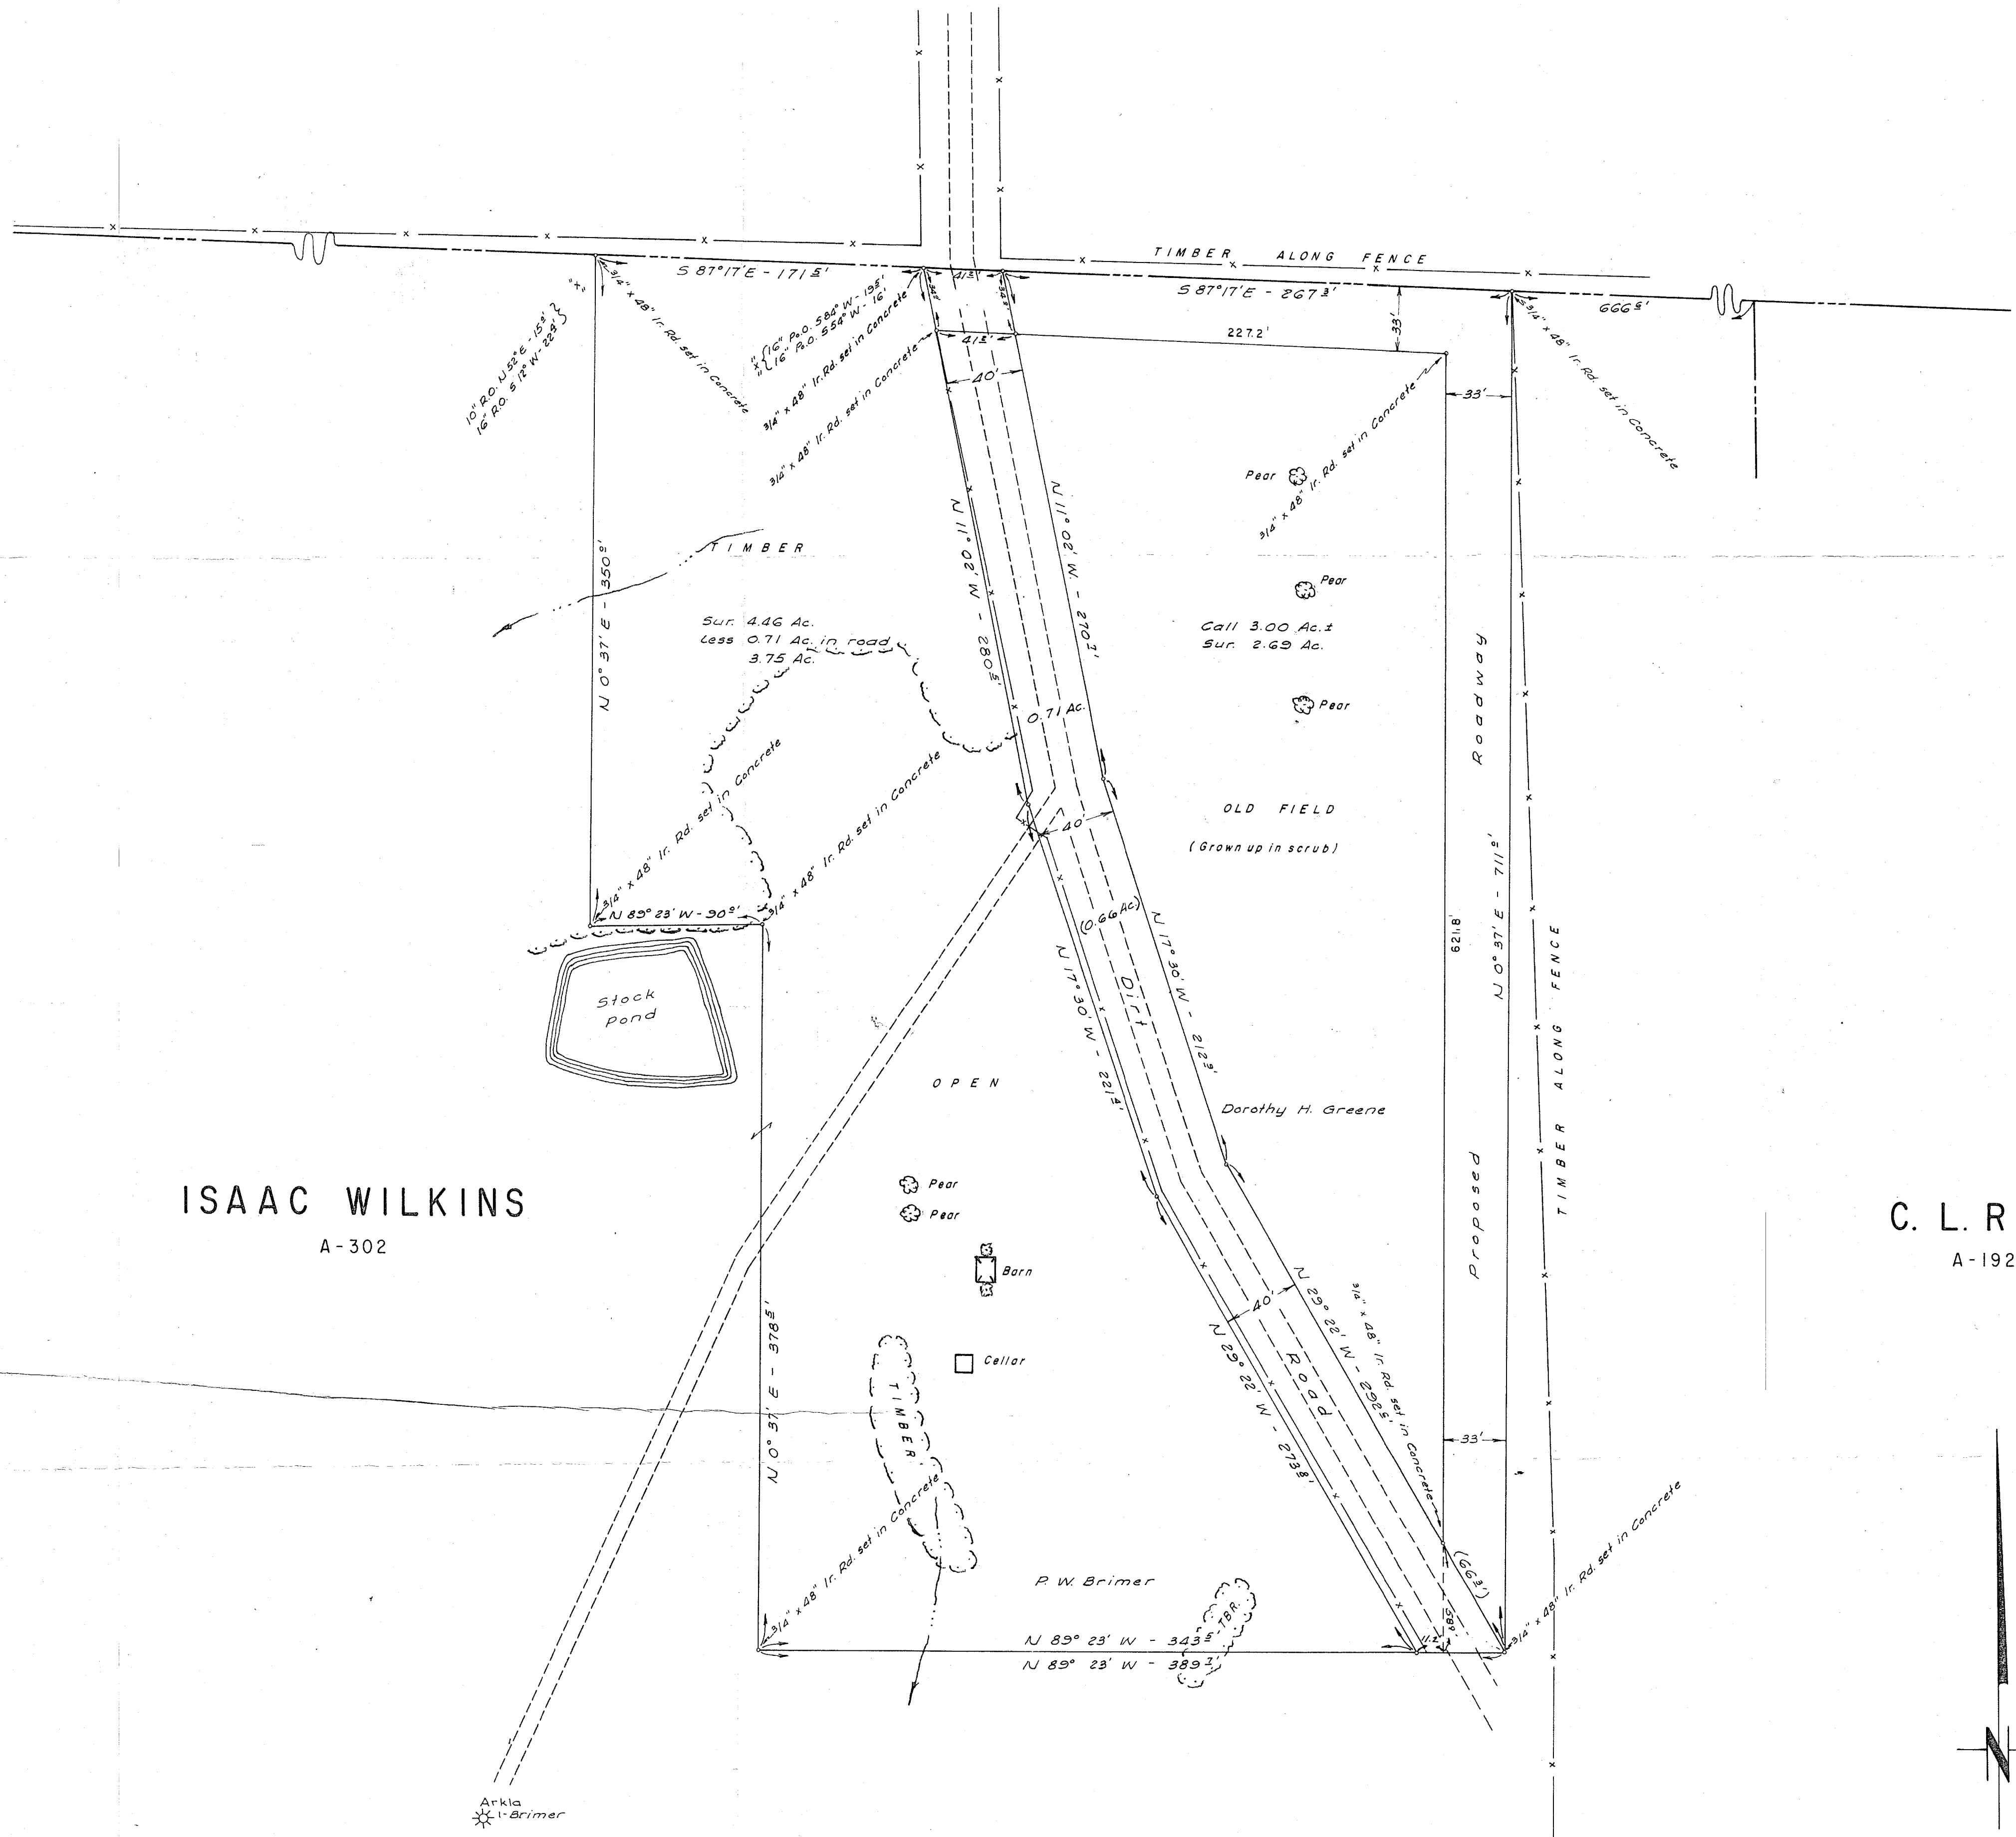


ISAAC WILKINS

A-302

C. L. RICE

A-192

STATE OF TEXAS
COUNTY OF SMITH
I, Harry L. Johnson, Registered Public Surveyor,
do hereby certify that this map represents a survey
made by me on the ground and according to law and
that the calls and monuments, both natural and artificial
are truly shown.
Witness my hand and seal this 5th day of July, 1968
Harry L. Johnson
Registered Public Surveyor
State of Texas No. 62

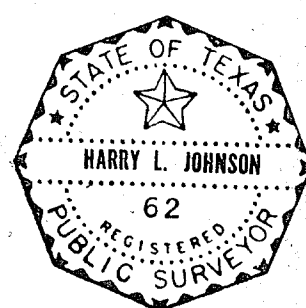

CITIES SERVICE OIL COMPANY
SEPARATION STATION
ISAAC WILKINS SURVEY
RAINS COUNTY, TEXAS
SCALE: 1" = 50'

BETWEEN 538 AND 539

A.R. Taylor
A-228

John Brewer
A-13

T.D.
Brooks
A-14

L. Welch
A-270

A.S. Summerlin
A-292

Portland A-184

Overlap of A-292 and A-206

Wm. Allen
A-2

D. Shepherd
A-218

S.T. Bell A-15

R. Sunnigas
A-206

James A. Brien A-19


W.D. Leggett
A-138

Wm. Rice
A-193

C.L. Rice
A-191

D.E. Lowhorn
A-134

PROPOSED CITY LIMITS
POINT, TEXAS
Scale - 1" = 2000'

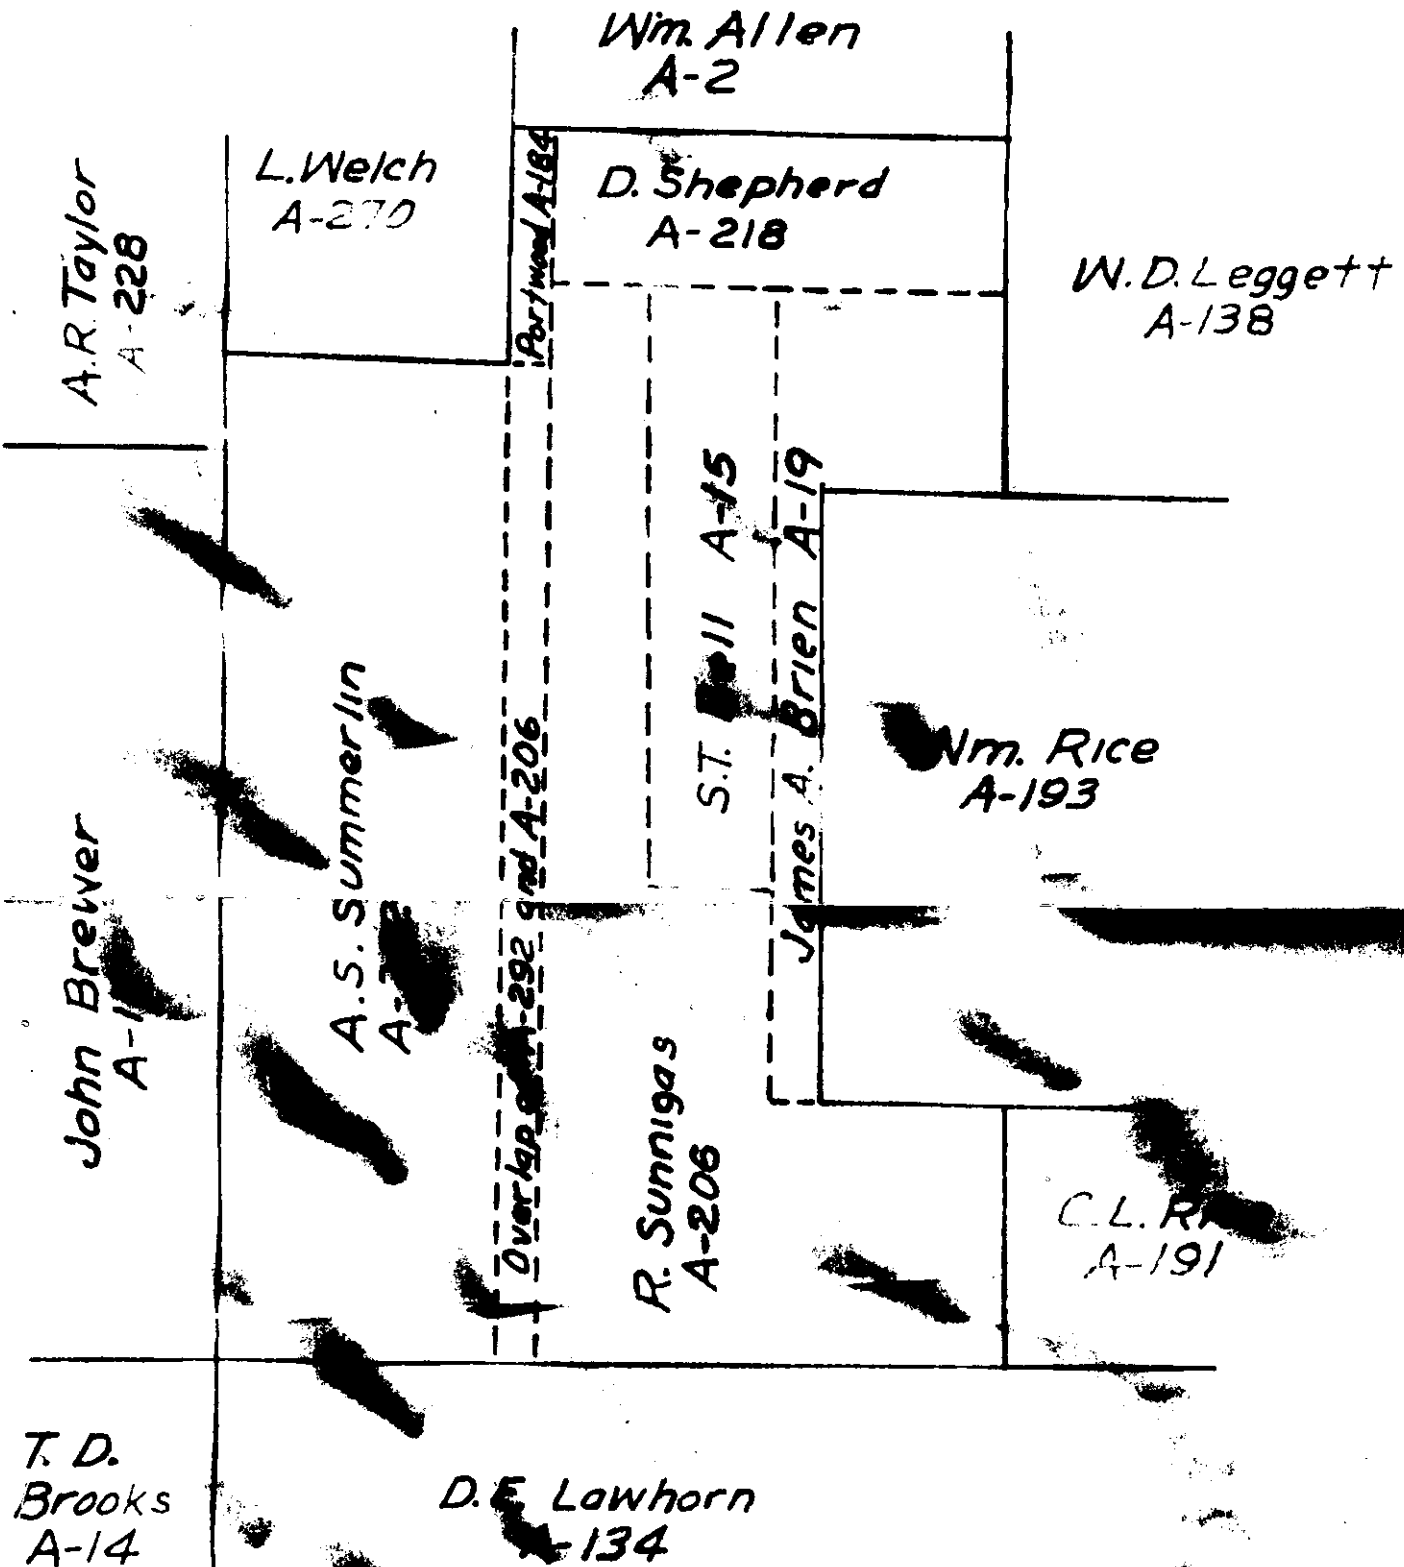

~~Map~~

Plat showing prop. corp. limits of Town
of EJ including blueprint filed in
p. 479 - Vol 11 - mins Com Ct. Order Canvassing
Elect Rets. Incorpor Elect for the Town or
village of E J Ruess Co. Texas
dated ~~10~~ 6-12-47

P 485 - Order declaring following elected

G. A. Whitehead - Mayor

Melvin Henderson - Marshall

Raymond Briggs

A. L. Williams

W A "Doc" Vincent } Aldermen

A. O. Murphy

J. E. Bell

Count order re
E. J. Ruess
p 508 Com Ct
12/11/47

cc-

Town of East Tawakoni
inc. in May 1967

Later changed name
to City of East Tawakoni

Wet off-premise election
on 2-6-68 - for
entire City

Zoning Commission Wet
Sept. 11, 1967, and

zoned certain businesses

wet - including Sunpaint
~~1 & 2~~ Block A, Lots 1 & 2

4/12/71 Sunpaint
Subdiv. disapproved

12/9/72 City of ET votes
for mixed drinks